


COPYRIGHT:  
THIS DRAWING AND DESIGN DEPICTED THEREON ARE THE COPYRIGHT OF  
MW STIRLAND  
ALL DRAWINGS AND DIMENSIONS TO BE CHECKED ON SITE PRIOR TO  
COMMENCEMENT OF WORKS AND ANY DISCREPANCIES REPORTED TO  
MW ARCHITECTURAL SERVICES Ltd  
ALL WORK TO BE CARRIED OUT IN ACCORDANCE WITH CURRENT BUILDING  
REGULATIONS AND LOCAL AUTHORITY REQUIREMENTS

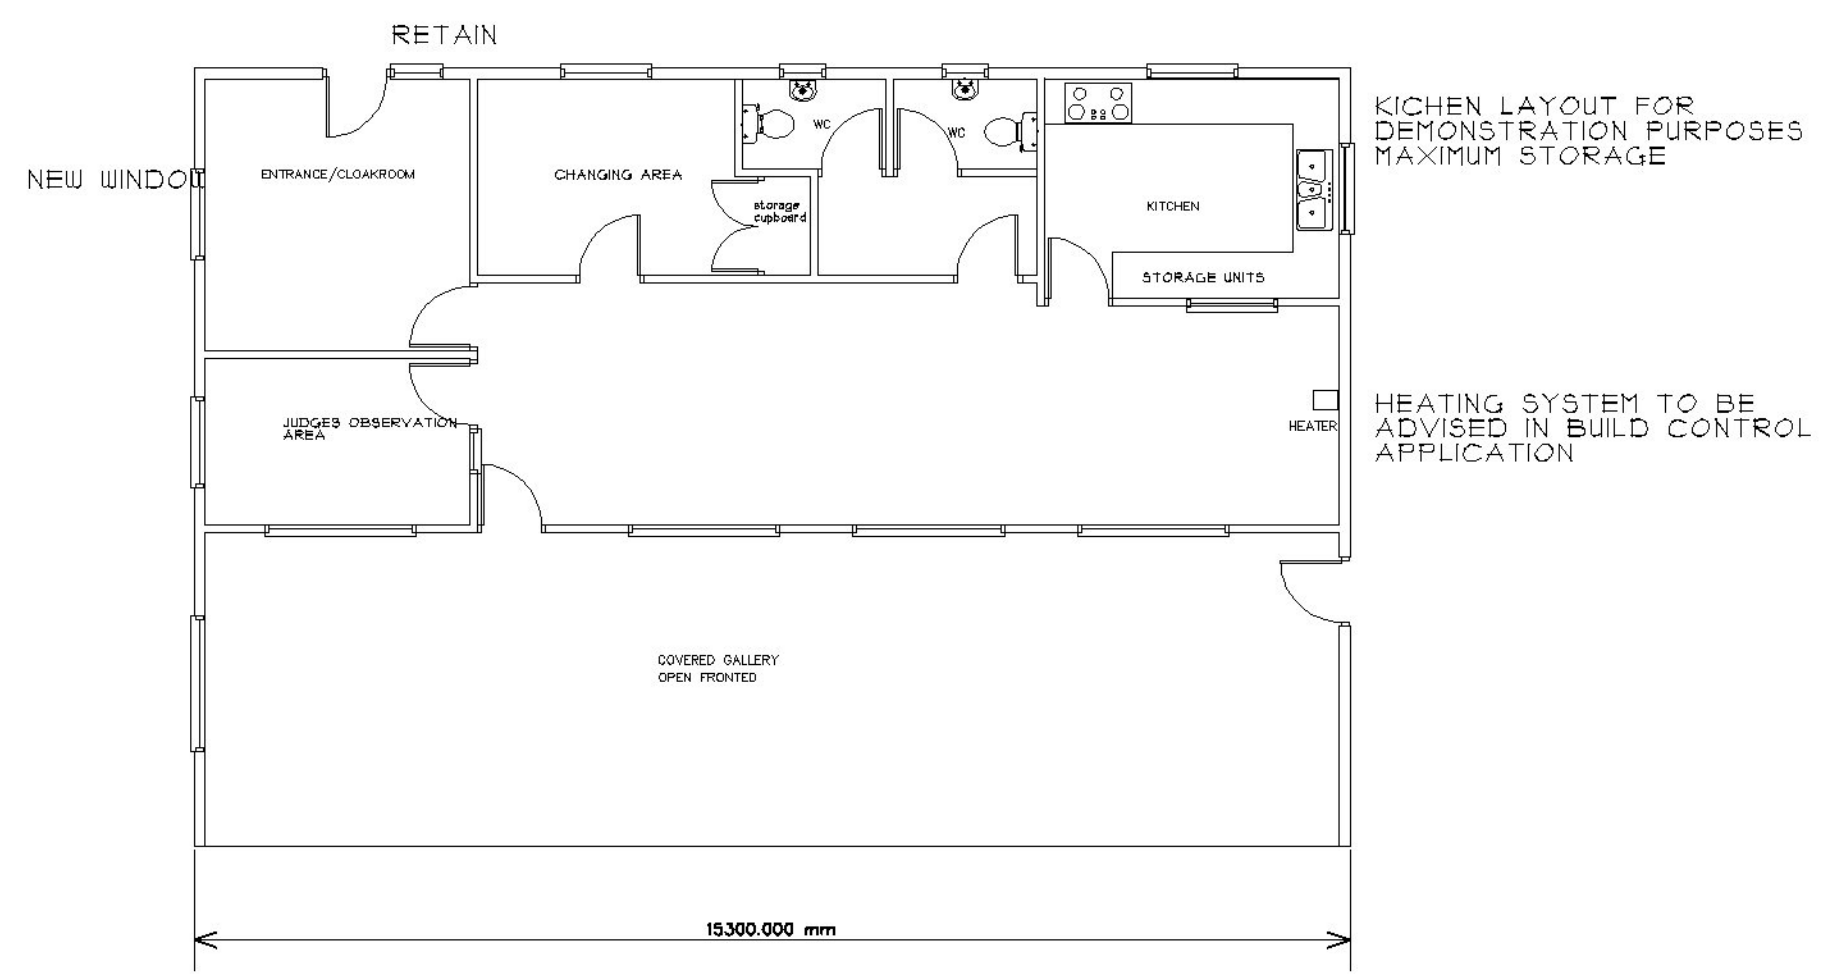

A3

|   |         |                                                          |                                   |
|---|---------|----------------------------------------------------------|-----------------------------------|
| AMENDED PLANS 30/04/20   |         |                                                          |                                   |
| DUMFRIES AND GALLOWAY<br>ARCHITECTURAL<br>PLANNING AND WARRANT<br>SERVICES<br>ARMSTRONG HOUSE<br>MIDDLEBIE<br>LOCKERBIE<br>DUMFRIES AND GALLOWAY<br>DG113JN<br>Phone 07947581131 | PROJECT | SHOOTING RANGE AND<br>ASSOCIATED BUILDING                | DRAWING<br>PROPOSED<br>FLOOR PLAN |
|   | ADDRESS | OVER CASSOCK FARM<br>ESKDALEMUIR<br>LANGHOLM D&G DG130QP |                                   |
|   | SCALES  | DRAWING NO.                                              | REVISION                          |
|   | 1:100   | 04/20/02                                                 |                                   |